



Hallandale Beach

PROGRESS. INNOVATION. OPPORTUNITY.

Design Intent Document for Wayfinding (Main Gateway)

May 31, 2013

FRONT VIEW **A**



SIDE VIEW **B**



Design Intent Document for
Hallandale Beach Gateway

Sign Illustrative

Scale: 1/8 in = 1 ft (at 11x17)

Note: Drawing scale shown on plans is accurate for full size plans only. AECOM is not responsible for scale discrepancies caused by reduced or enlarged site plans.


This document is NOT to be used for construction purposes. These drawings express visual design intent only. Final engineering, materials, and fabrication shall remain the responsibility of the fabricator.

The content of this document is subject to the design intent requirements outlined in the Specifications.

Contact: AECOM
Wayfinding Studio
150 N Orange Avenue
Suite 200
Orlando, FL 32801
407.843.6552

Project Team: JMM
SPC
SLM

Drawn by: SPC

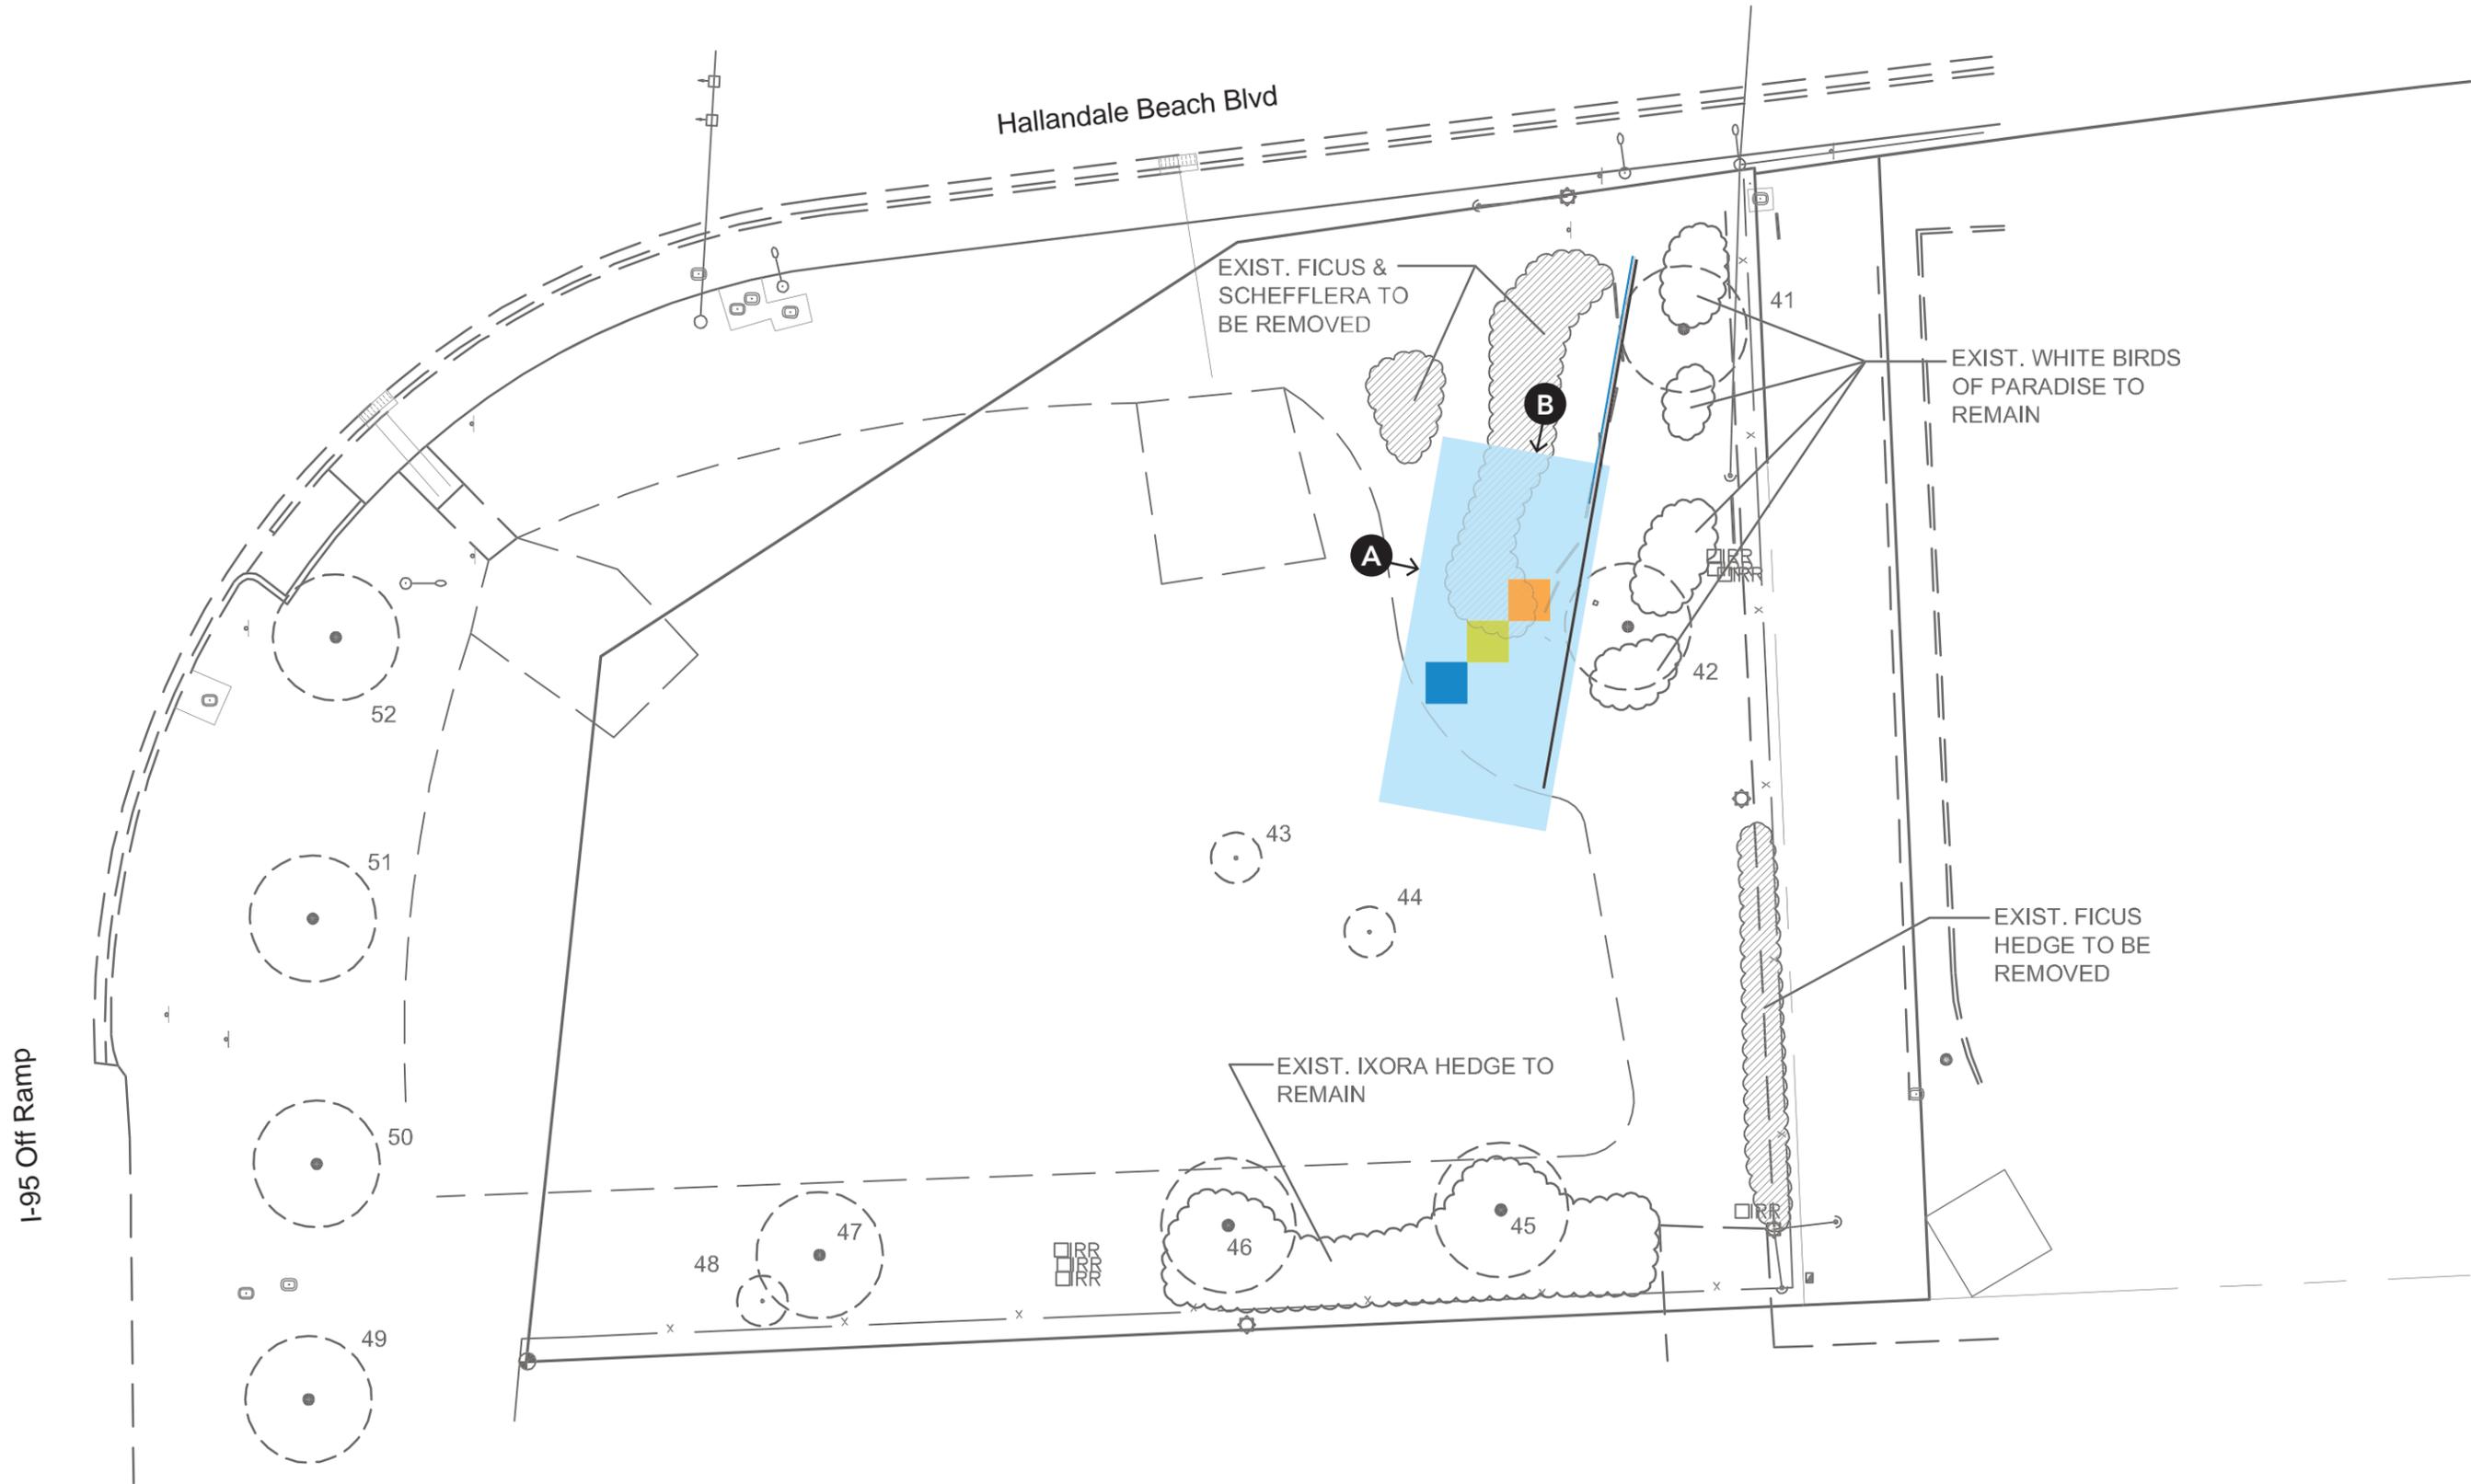

Design Intent Document for
Hallandale Beach Gateway

Sign Location

Scale: 1 in = 20 ft (at 11x17)

Note: Drawing scale shown on plans is accurate for full size plans only. AECOM is not responsible for scale discrepancies caused by reduced or enlarged site plans.

This document is NOT to be used for construction purposes. These drawings express visual design intent only. Final engineering, materials, and fabrication shall remain the responsibility of the fabricator.


The content of this document is subject to the design intent requirements outlined in the Specifications.

Contact: AECOM
Wayfinding Studio
150 N Orange Avenue
Suite 200
Orlando, FL 32801
407.843.6552

Project Team: JMM
SPC
SLM

Drawn by: SPC


PLAN VIEW

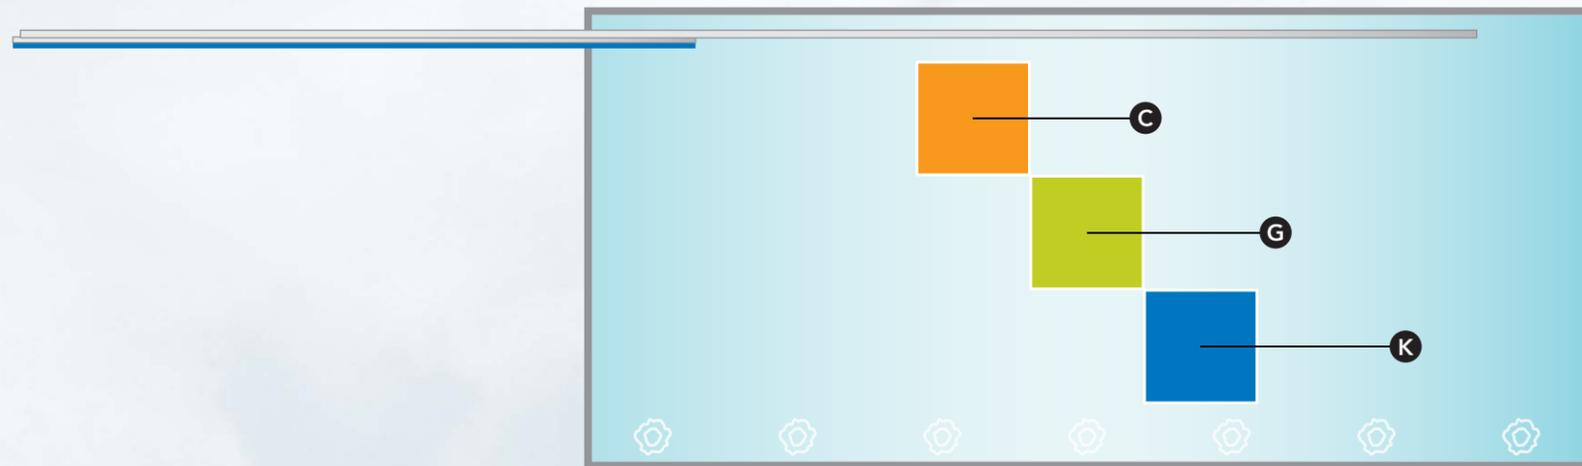

A PMS 114	G PMS 390
B PMS 130	H PMS 3125
C PMS 144	I PMS 2925
D PMS 1797	J PMS 361
E PMS 213	K PMS 2935
F PMS 247	L WHITE

NOTE: Colors are for reference and shall match to materials as shown on Materials specifications page.

FRONT VIEW

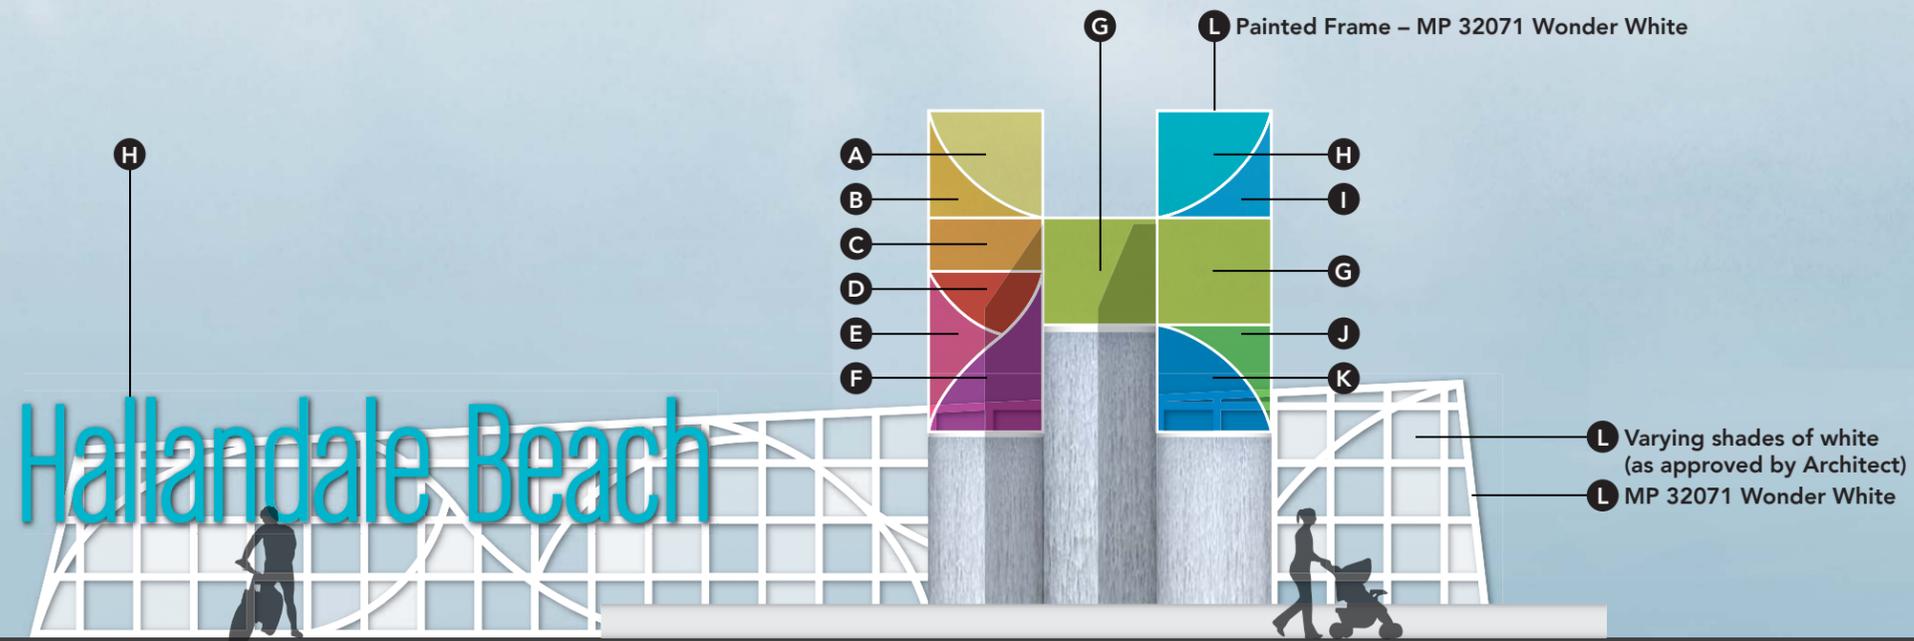

SIDE VIEW



Design Intent Document for
Hallandale Beach Gateway

Colors


Scale: 1/8 in = 1 ft (at 11x17)
 Note: Drawing scale shown on plans is accurate for full size plans only. AECOM is not responsible for scale discrepancies caused by reduced or enlarged site plans.

This document is NOT to be used for construction purposes. These drawings express visual design intent only. Final engineering, materials, and fabrication shall remain the responsibility of the fabricator.

The content of this document is subject to the design intent requirements outlined in the Specifications.

Contact: AECOM
 Wayfinding Studio
 150 N Orange Avenue
 Suite 200
 Orlando, FL 32801
 407.843.6552

Project Team: JMM
 SPC
 SLM
 Drawn by: SPC

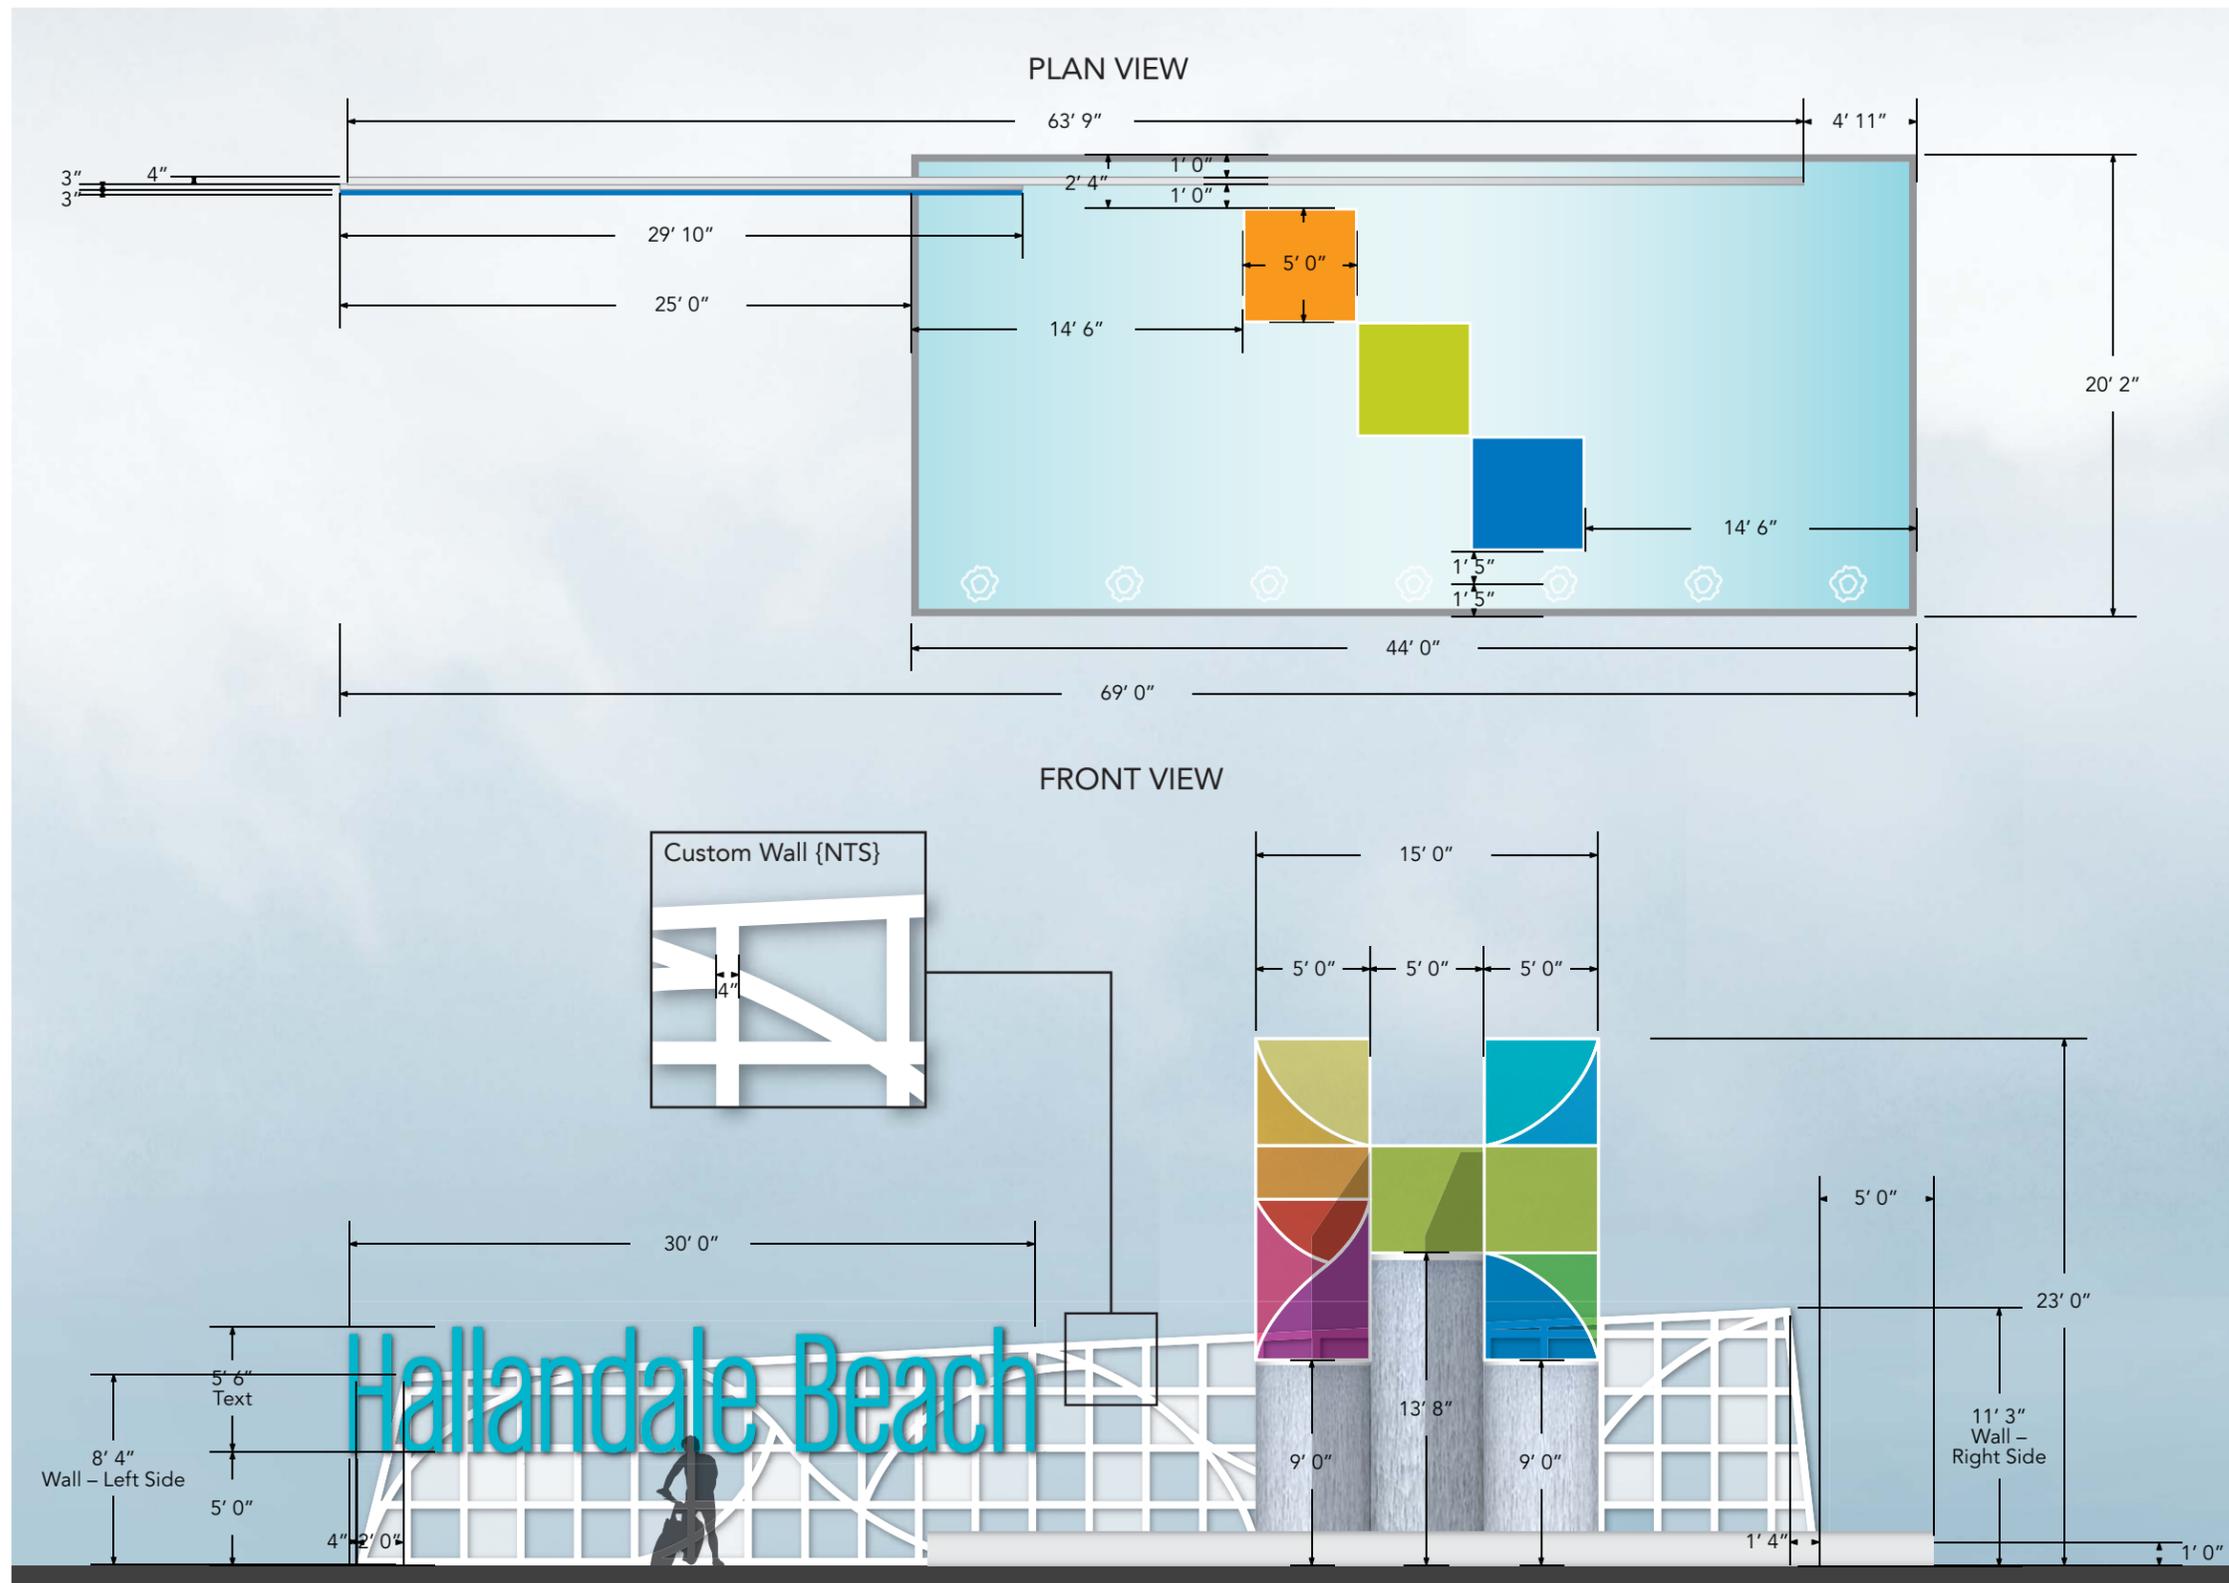

Design Intent Document for
Hallandale Beach Gateway

Dimensions

Scale: 1/8 in = 1 ft (at 11x17)

Note: Drawing scale shown on plans is accurate for full size plans only. AECOM is not responsible for scale discrepancies caused by reduced or enlarged site plans.

This document is NOT to be used for construction purposes. These drawings express visual design intent only. Final engineering, materials, and fabrication shall remain the responsibility of the fabricator.

The content of this document is subject to the design intent requirements outlined in the Specifications.

Contact: AECOM
Wayfinding Studio
150 N Orange Avenue
Suite 200
Orlando, FL 32801
407.843.6552

Project Team: JMM
SPC
SLM

Drawn by: SPC


TOP VIEW



FRONT VIEW



SIDE VIEW

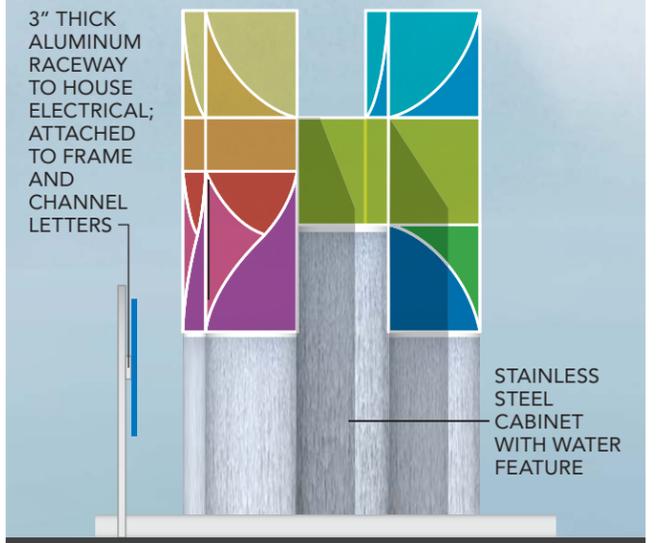

Design Intent Document for
Hallandale Beach Gateway

Materials

Scale: 1/8 in = 1 ft (at 11x17)
 Note: Drawing scale shown on plans is accurate for full size plans only. AECOM is not responsible for scale discrepancies caused by reduced or enlarged site plans.

This document is NOT to be used for construction purposes. These drawings express visual design intent only. Final engineering, materials, and fabrication shall remain the responsibility of the fabricator.

The content of this document is subject to the design intent requirements outlined in the Specifications.

Contact: AECOM
 Wayfinding Studio
 150 N Orange Avenue
 Suite 200
 Orlando, FL 32801
 407.843.6552

Project Team: JMM
 SPC
 SLM
 Drawn by: SPC

Hallandale Beach



Design Intent Document for
Hallandale Beach Gateway

Graphics

Scale: NTS
Note: Drawing scale shown on plans is accurate for full size plans only. AECOM is not responsible for scale discrepancies caused by reduced or enlarged site plans.

This document is NOT to be used for construction purposes. These drawings express visual design intent only. Final engineering, materials, and fabrication shall remain the responsibility of the fabricator.

The content of this document is subject to the design intent requirements outlined in the Specifications.

Contact: AECOM
Wayfinding Studio
150 N Orange Avenue
Suite 200
Orlando, FL 32801
407.843.6552

Project Team: JMM
SPC
SLM
Drawn by: SPC