


SCALE: 1" = 200'

**KEY MAP**

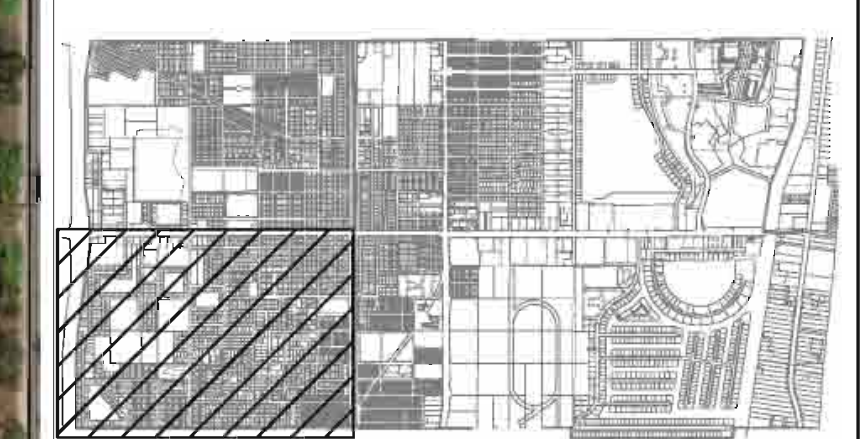

SCALE: 1"=4000'

**LEGEND**

- NON-COMPLIANT RAMP
- MISSING RAMP
- TREE
- UTILITY POLE
- NO SIDEWALK CONNECTIVITY

**QUANTITATIVE TABLE**

ISSUE	QUANTITY
NON-COMPLIANT RAMP	218
MISSING RAMP	346
TREE	297
UTILITY POLE	167
NO SIDEWALK CONNECTIVITY	59,492 LF

DESIGNED BY	RR	02/28/12	DATE		
TC	RR	02/28/12	DATE		
DRAWN BY	RR	02/28/12	DATE		
CHECKED BY	RR	02/28/12	DATE		
APPROVED BY	RR	02/28/12	DATE	No.	DATE
					REVISIONS



3325 SOUTH UNIVERSITY DRIVE, SUITE 111  
 DAVIE, FLORIDA 33328  
 (954)318-0624 (954)358-0190 FAX  
 CERTIFICATE OF AUTHORIZATION No. 9808

ROBERT J. ROSS, P.E.  
 FLORIDA P.E. No. 59485  
 DATE: 05/29/2012

**ADA RAMP / SIDEWALK  
 BASE PLAN INVENTORY (SW)  
 (2 OF 4)**

SCALE: 1"=200'

SHEET No. 2