

LEGEND

- NON-COMPLIANT RAMP
- MISSING RAMP
- TREE
- UTILITY POLE
- NO SIDEWALK CONNECTIVITY


QUANTITATIVE TABLE

ISSUE	QUANTITY
NON-COMPLIANT RAMP	48
MISSING RAMP	123
TREE	134
UTILITY POLE	116
NO SIDEWALK CONNECTIVITY	28,102 LF



SCALE: 1" = 300'

KEY MAP

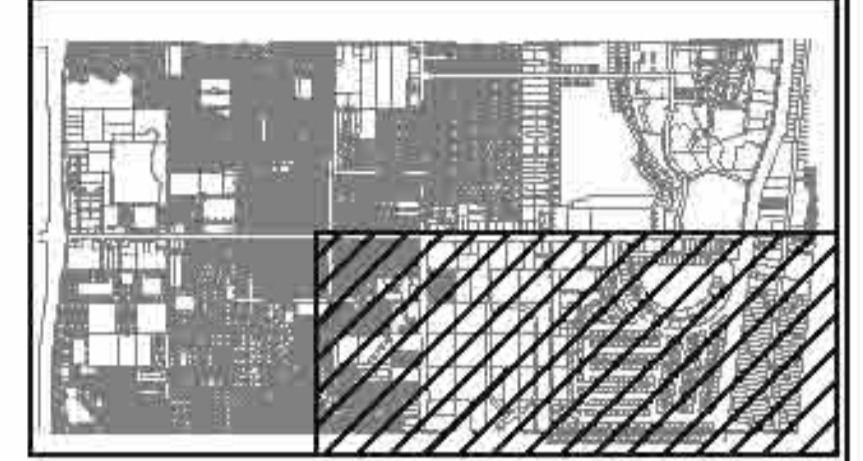

SCALE: 1" = 4000'



RR	02/28/12			
DESIGNED BY	DATE			
TC	02/28/12			
DRAWN BY	DATE			
RR	02/28/12			
CHECKED BY	DATE			
RR	02/28/12			
APPROVED BY	DATE	No.	DATE	REVISIONS



3325 SOUTH UNIVERSITY DRIVE, SUITE 111
 DAVIE, FLORIDA 33328
 (954)318-0624 (954)358-0180 FAX
 CERTIFICATE OF AUTHORIZATION No. 9808

ROBERT J. ROSS, P.E.
 FLORIDA P.E. No. 59485
 DATE: 05/29/2012

**ADA RAMP / SIDEWALK
 BASE PLAN INVENTORY (SE)
 (4 OF 4)**

SCALE: 1" = 300'

SHEET No. 4